



MODEL CIC AND CNC CANTED ROOF CURBS

© 1999 NCA Manufacturing

Design:


The model CIC (insulated) and CNC (non-insulated) canted roof curbs are completely factory assembled ready for installation. These curbs have a canted base and welded corners for extra strength.

Standard Construction:

- 18 ga. galvanized steel
- 1-1/2" fiberglass insulation (CIC)
- Factory installed wood nailer
- 3" x 45 degree cant
- 8" high

Options:

- Various materials and gauges
- Damper plate
- Metal liner
- 4" thick (CNC-4 or CIC-4)

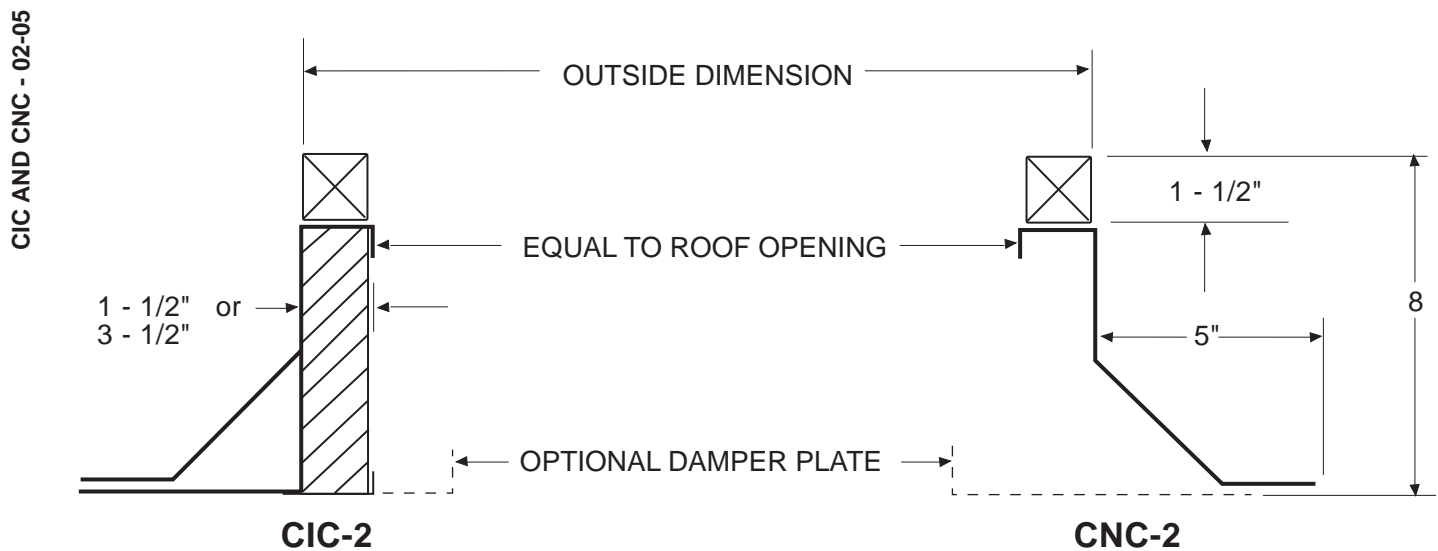

Specifications are correct at time of printing, however as part of our "continuous improvement program" we reserve the right to make further improvements without notice.